
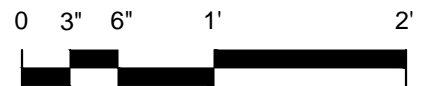


NOTES:

1. CENTER PATH LIGHT ON CONCRETE FOOTING AND ORIENT TOWARDS PATH.
2. SEE ELECTRICAL DRAWINGS AND MANUFACTURER'S INSTRUCTIONS FOR INSTALLATION.

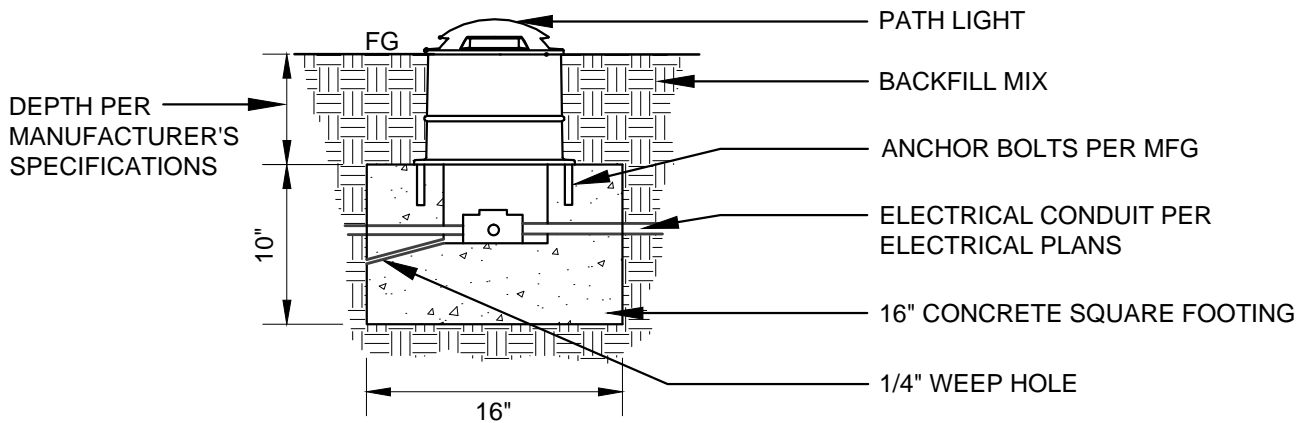

SCALE: 1" = 1'-0"

CITY OF FREMONT **PARK STANDARD DETAILS**

TYPICAL PATH LIGHT

DATE APPROVED BY CITY COUNCIL
December 13, 2011

RESOLUTION NO. 2011-65

SENIOR LANDSCAPE ARCHITECT

[Signature]

COMMUNITY SERVICES DIRECTOR

[Signature]

APR.	REVISED	DATE
REVISIONS		

FILE NO.

PSD ELE-5.DWG

SCALE

1" = 1'-0"

DRAWN

MAM

CHECKED

RER

DATE

03/11/2011

DWG NO.

PSD ELE-5

1 OF 1